


MATCHLINE -- SEE 3-LANE BASE DESIGN SHEET 2

Sep 23, 2015 - 9:27am B:\Power\ C:\Projects\SharePoint\Sahalee Way Corridor Improvem - Doc\CADD\Exhibits\DSGN Plct.dwg Layout Name: DSGN Plct.3

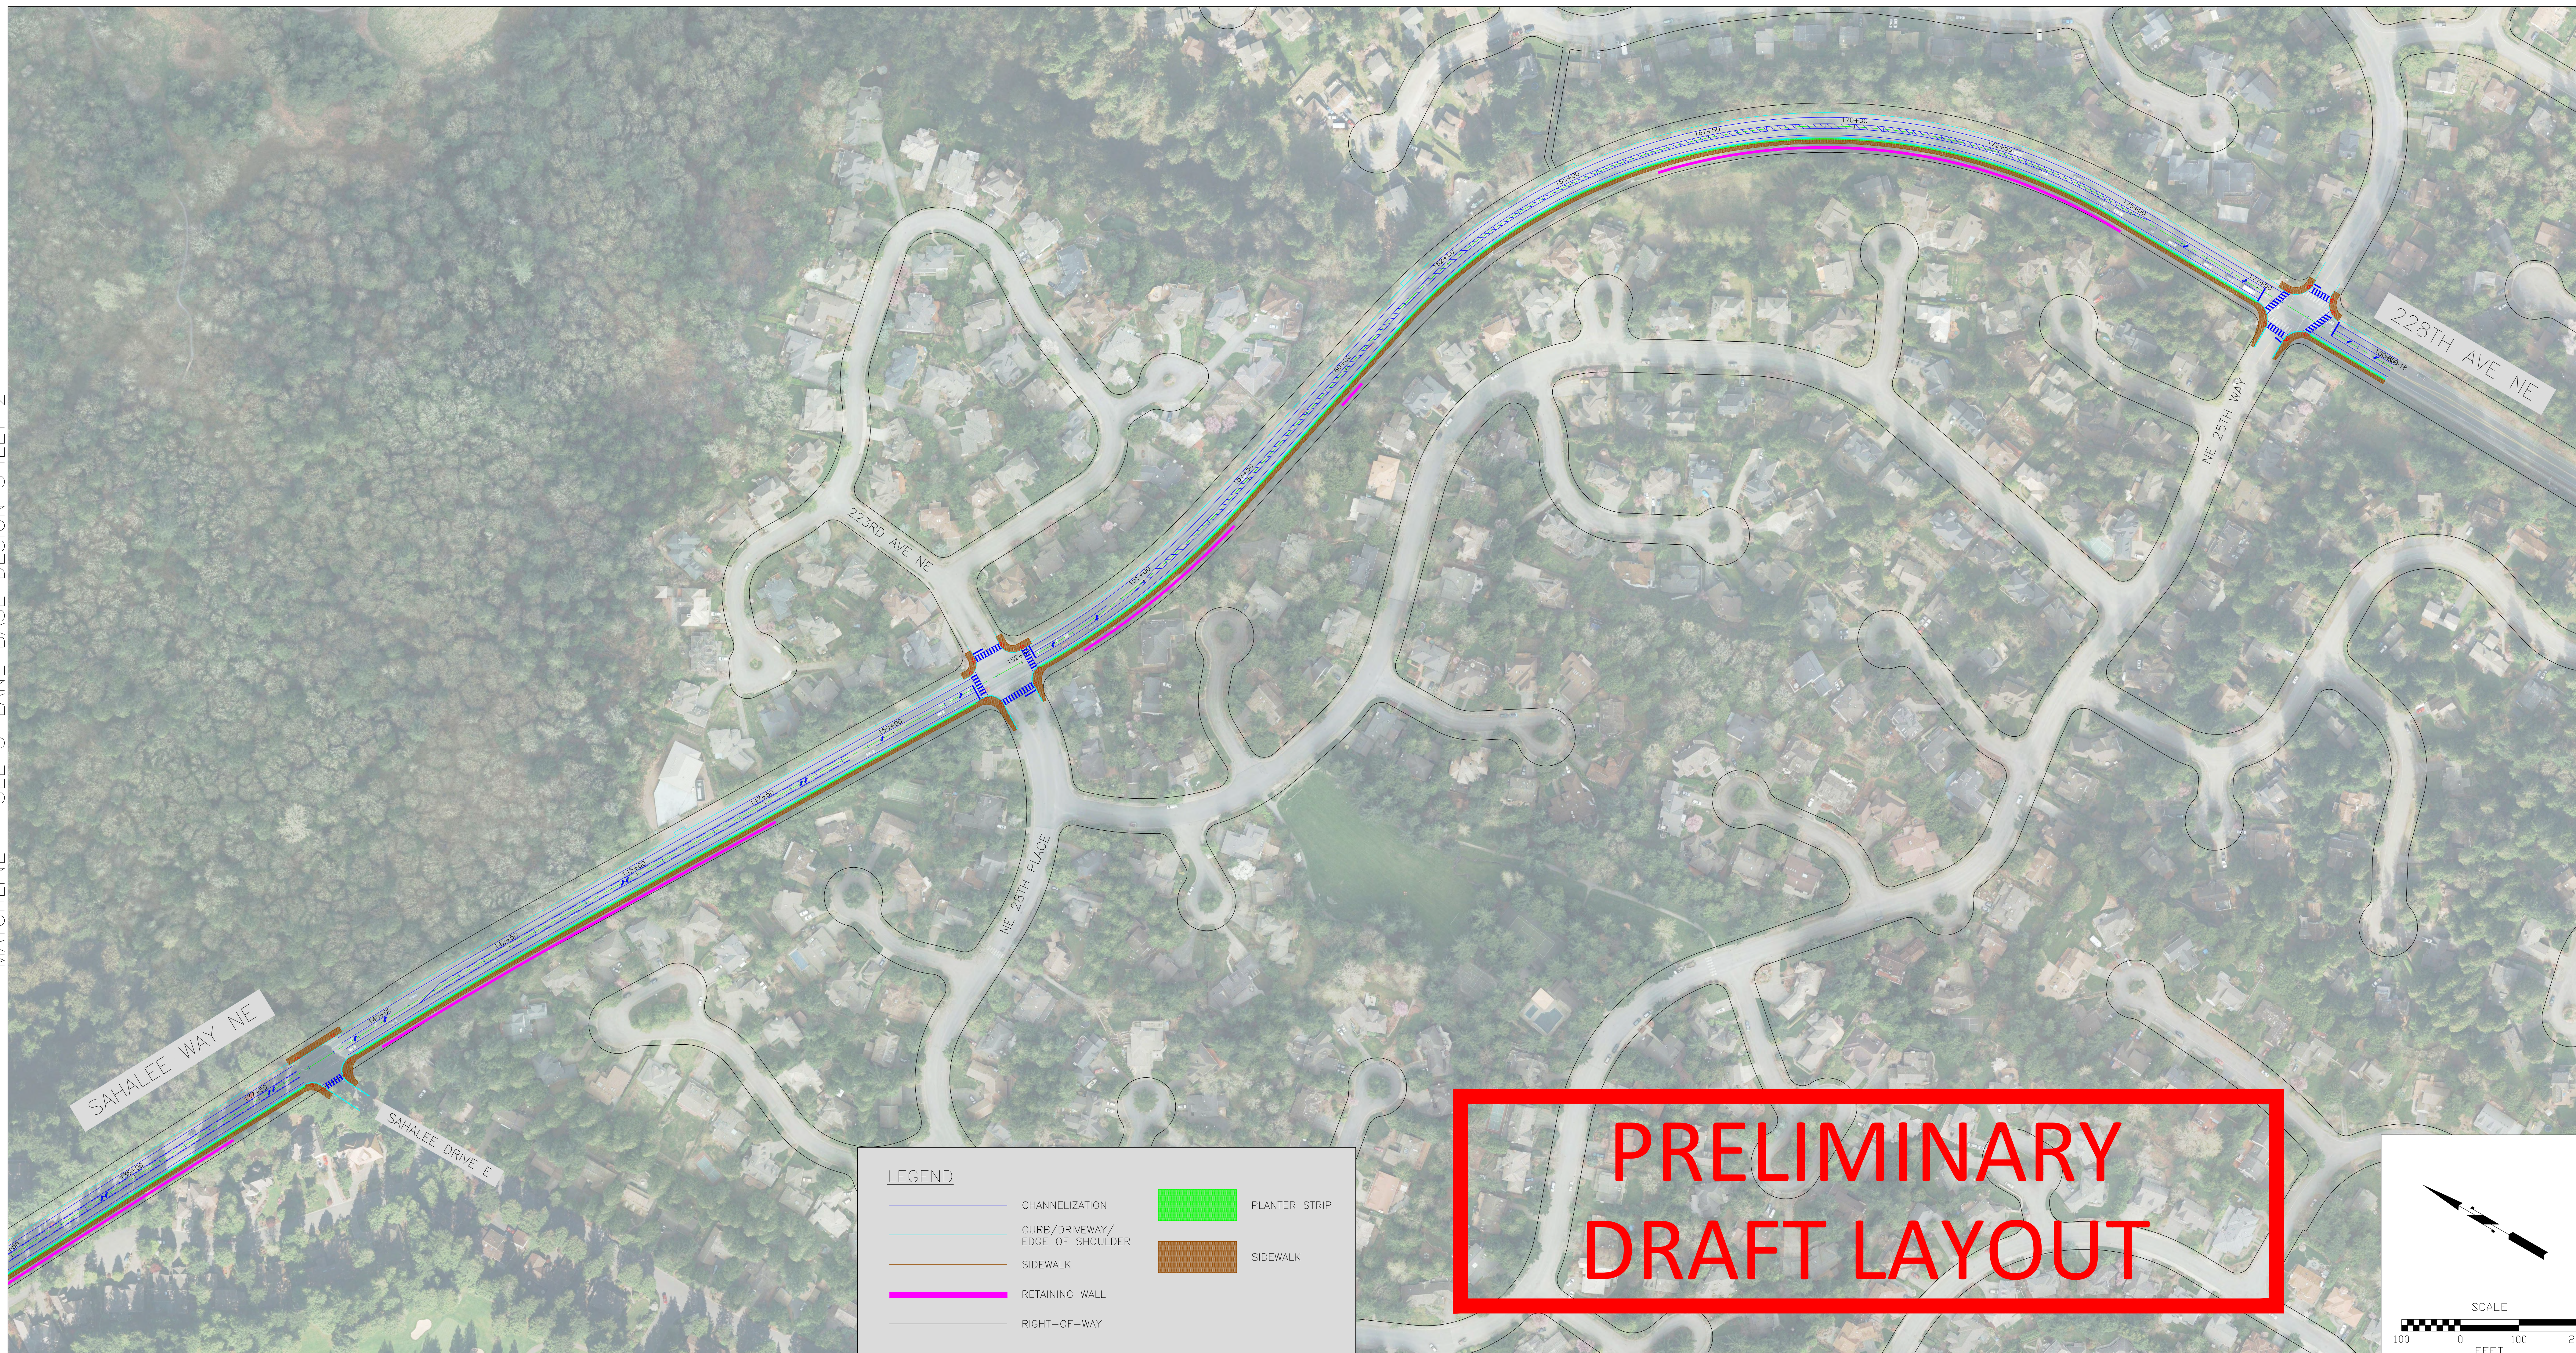

PRELIMINARY  
DRAFT LAYOUT

| No. | Date | Revision | By | Appr. |
|-----|------|----------|----|-------|
|     |      |          |    |       |
|     |      |          |    |       |
|     |      |          |    |       |

**Perteet**  
 425-252-7700 | 1-800-615-9900  
 2707 Colby Avenue, Suite 900  
 Everett, Washington 98201

|             |         |                |
|-------------|---------|----------------|
| Drawn By    | Date    | SCALE          |
| BMP         | 9/22/15 | Horiz 1"=100'  |
| Designed By | 9/22/15 | Vert NONE      |
| BMP         | 9/22/15 | Project Number |
| Checked By  | 9/22/15 |                |
| JAT         | 9/22/15 |                |
| Approved By |         |                |

CITY OF SAMMAMISH  
 SAHALEE WAY CORRIDOR WIDENING  
 3-LANE BASE DESIGN

|             |   |
|-------------|---|
| Drawing No. |   |
| Sheet No.   | 3 |
| of Total    | 3 |